


MALAGA COUNTY WATER DISTRICT
 EXISTING WATER FACILITIES
 APRIL 2014

0 660 1,320
 Feet



EST. 1968
PROVOST & PRITCHARD
 CONSULTING GROUP
 An Employee Owned Company

286 W. Cromwell Ave.
 Fresno, CA 93711-6162
 (559) 449-2700

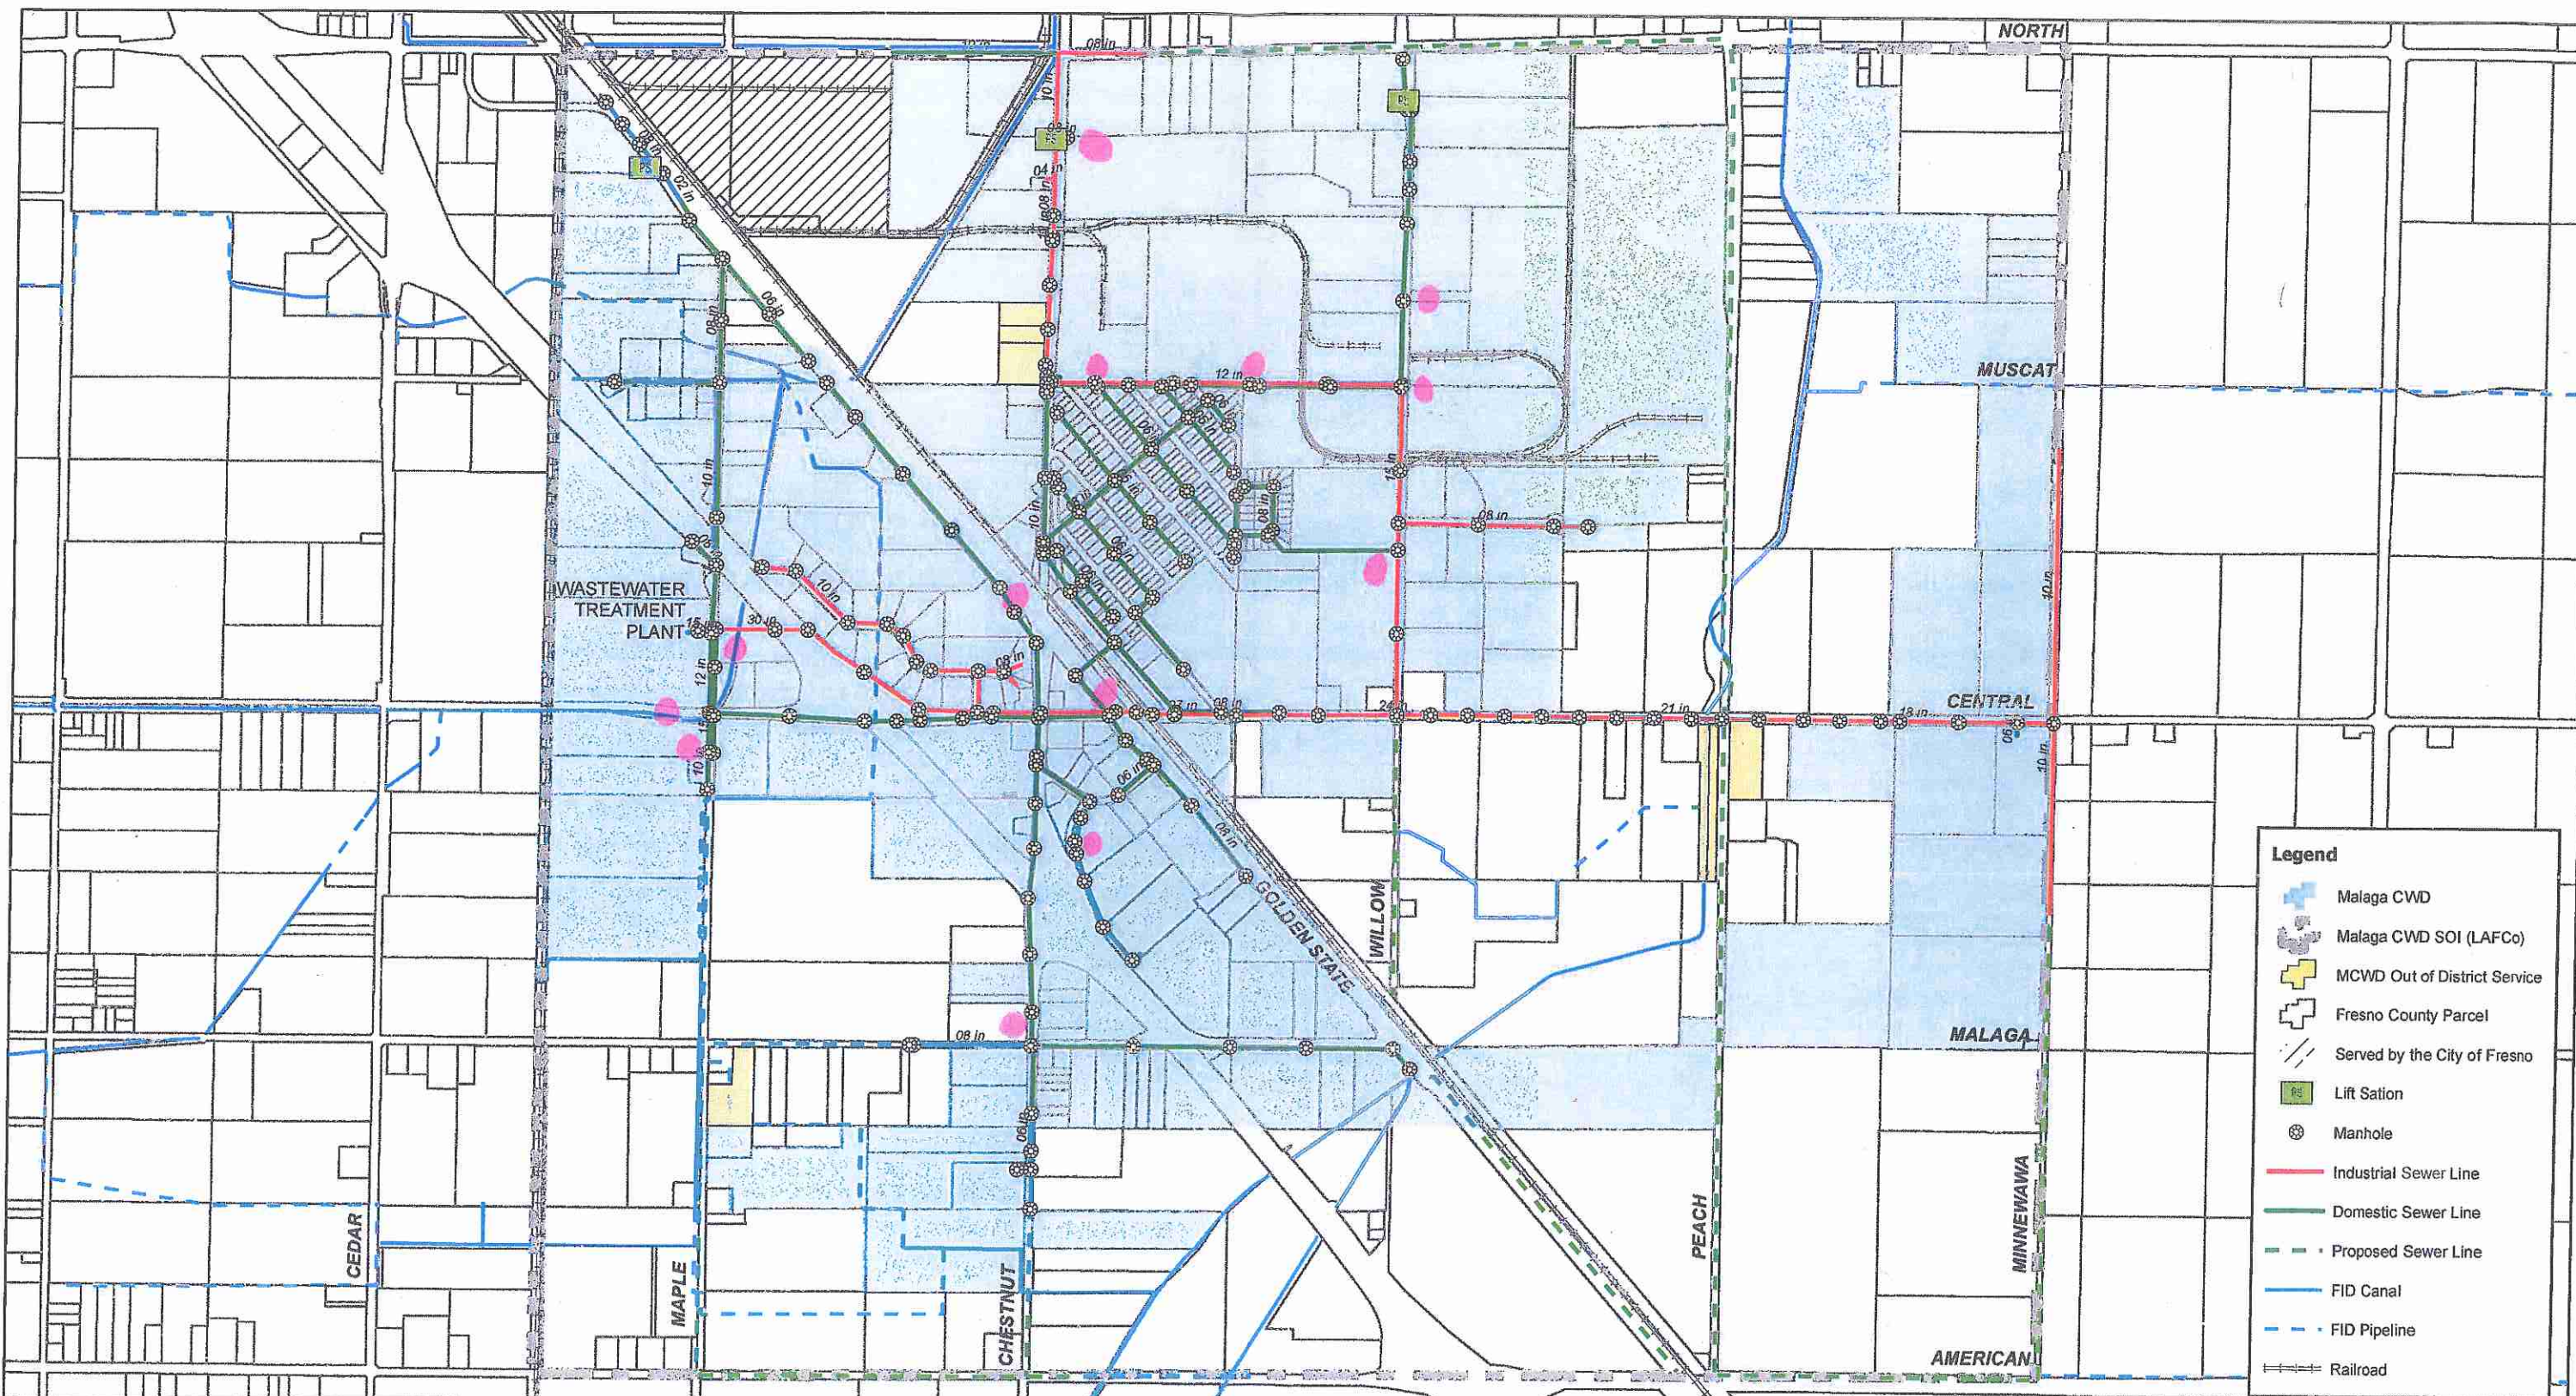

- Legend**
- Malaga CWD
 - Malaga CWD SOI (LAFCo)
 - MCWD Out of District Service
 - Fresno County Parcel
 - Served by the City of Fresno
 - Lift Station
 - Manhole
 - Industrial Sewer Line
 - Domestic Sewer Line
 - Proposed Sewer Line
 - FID Canal
 - FID Pipeline
 - Railroad

0 0.125 0.25 Miles



EST. 1988
PROVOST & PRITCHARD
 CONSULTING GROUP
 An Employee Owned Company
 286 W. Cromwell Ave.
 Fresno, CA 93711-6162
 (559) 449-2700

MALAGA COUNTY WATER DISTRICT
EXISTING SEWER FACILITIES
APRIL 2014

POTENTIAL SAMPLE LOCATION